


**HOLLIDAY WATER COMPANY**  
**1887 EAST 4500 SOUTH**  
**PHONE: (801) 277-2893**

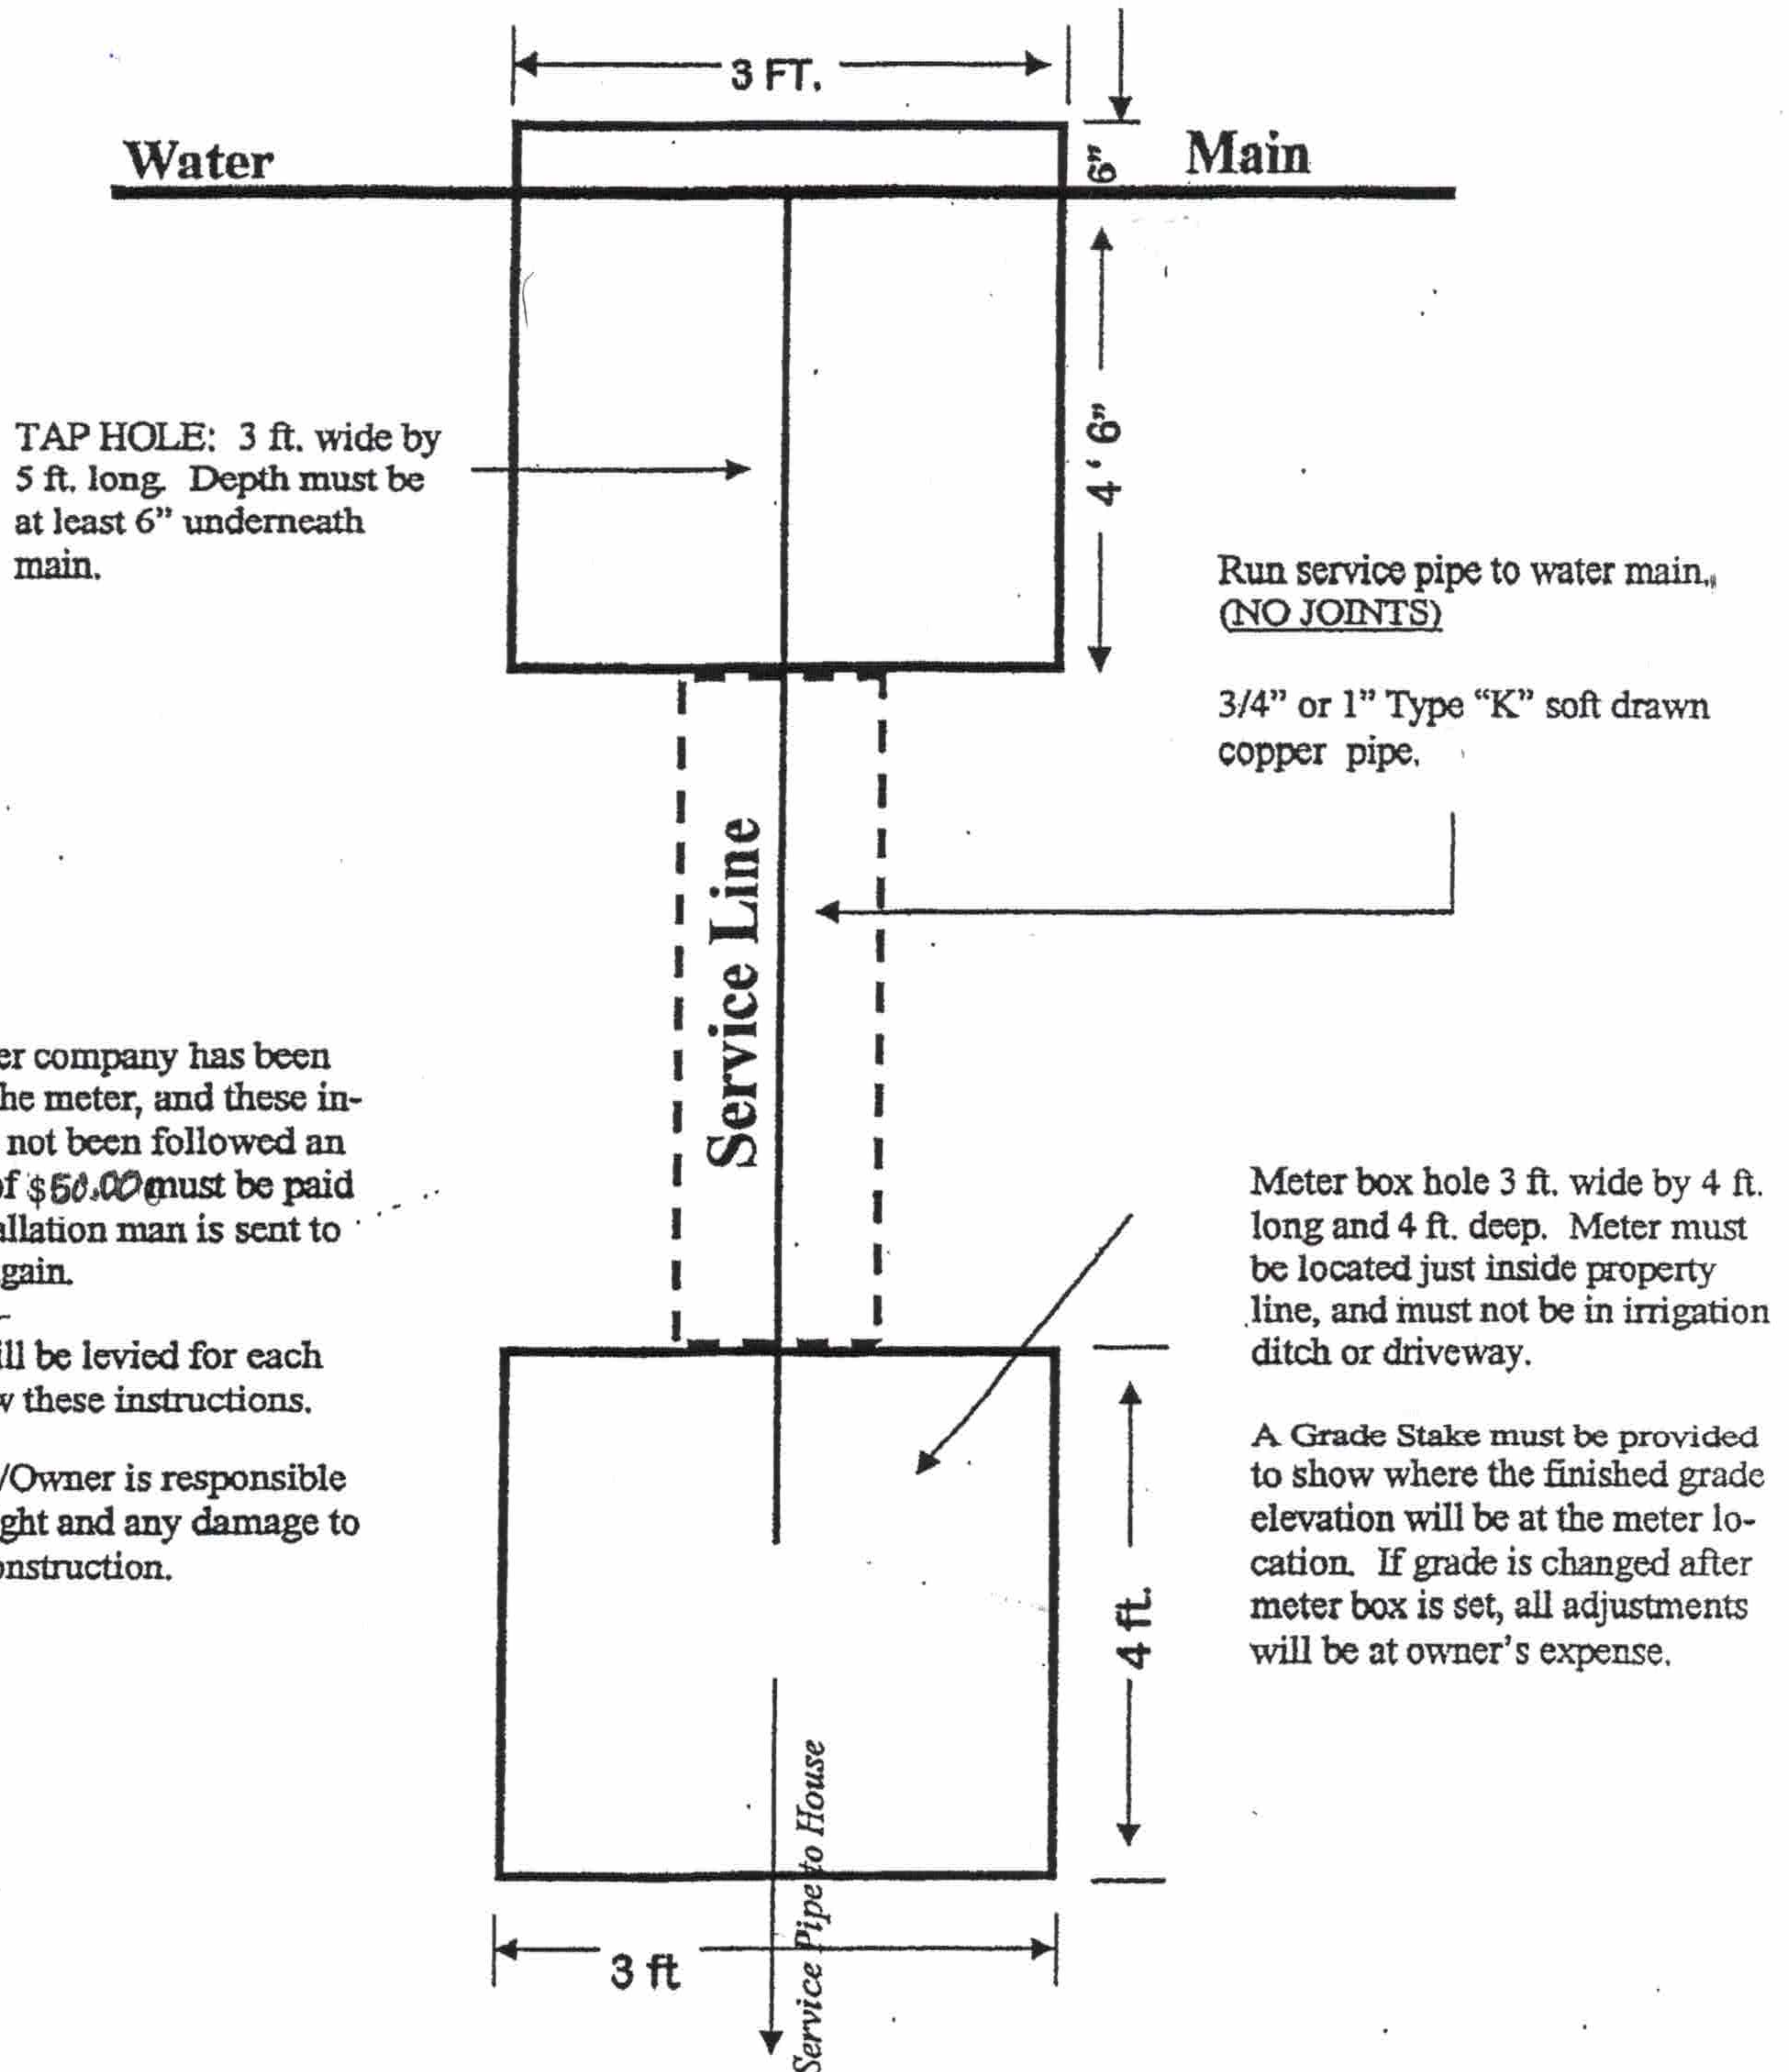

If after the water company has been notified to set the meter, and these instructions have not been followed an additional fee of \$50.00 must be paid before our installation man is sent to the meter site again.

This penalty will be levied for each failure to follow these instructions.

The Contractor/Owner is responsible for finished height and any damage to meter during construction.

Meter box hole 3 ft. wide by 4 ft. long and 4 ft. deep. Meter must be located just inside property line, and must not be in irrigation ditch or driveway.

A Grade Stake must be provided to show where the finished grade elevation will be at the meter location. If grade is changed after meter box is set, all adjustments will be at owner's expense.

**IMPORTANT**

*This digging **MUST** be done according to above instructions and pipe laid in trench before Holliday Water Company is notified to tap the main & set meter. There must be 10 ft. clearance between water line and sewer line.*