


HOLLIDAY WATER COMPANY
1887 EAST 4500 SOUTH
PHONE: (801) 277-2893

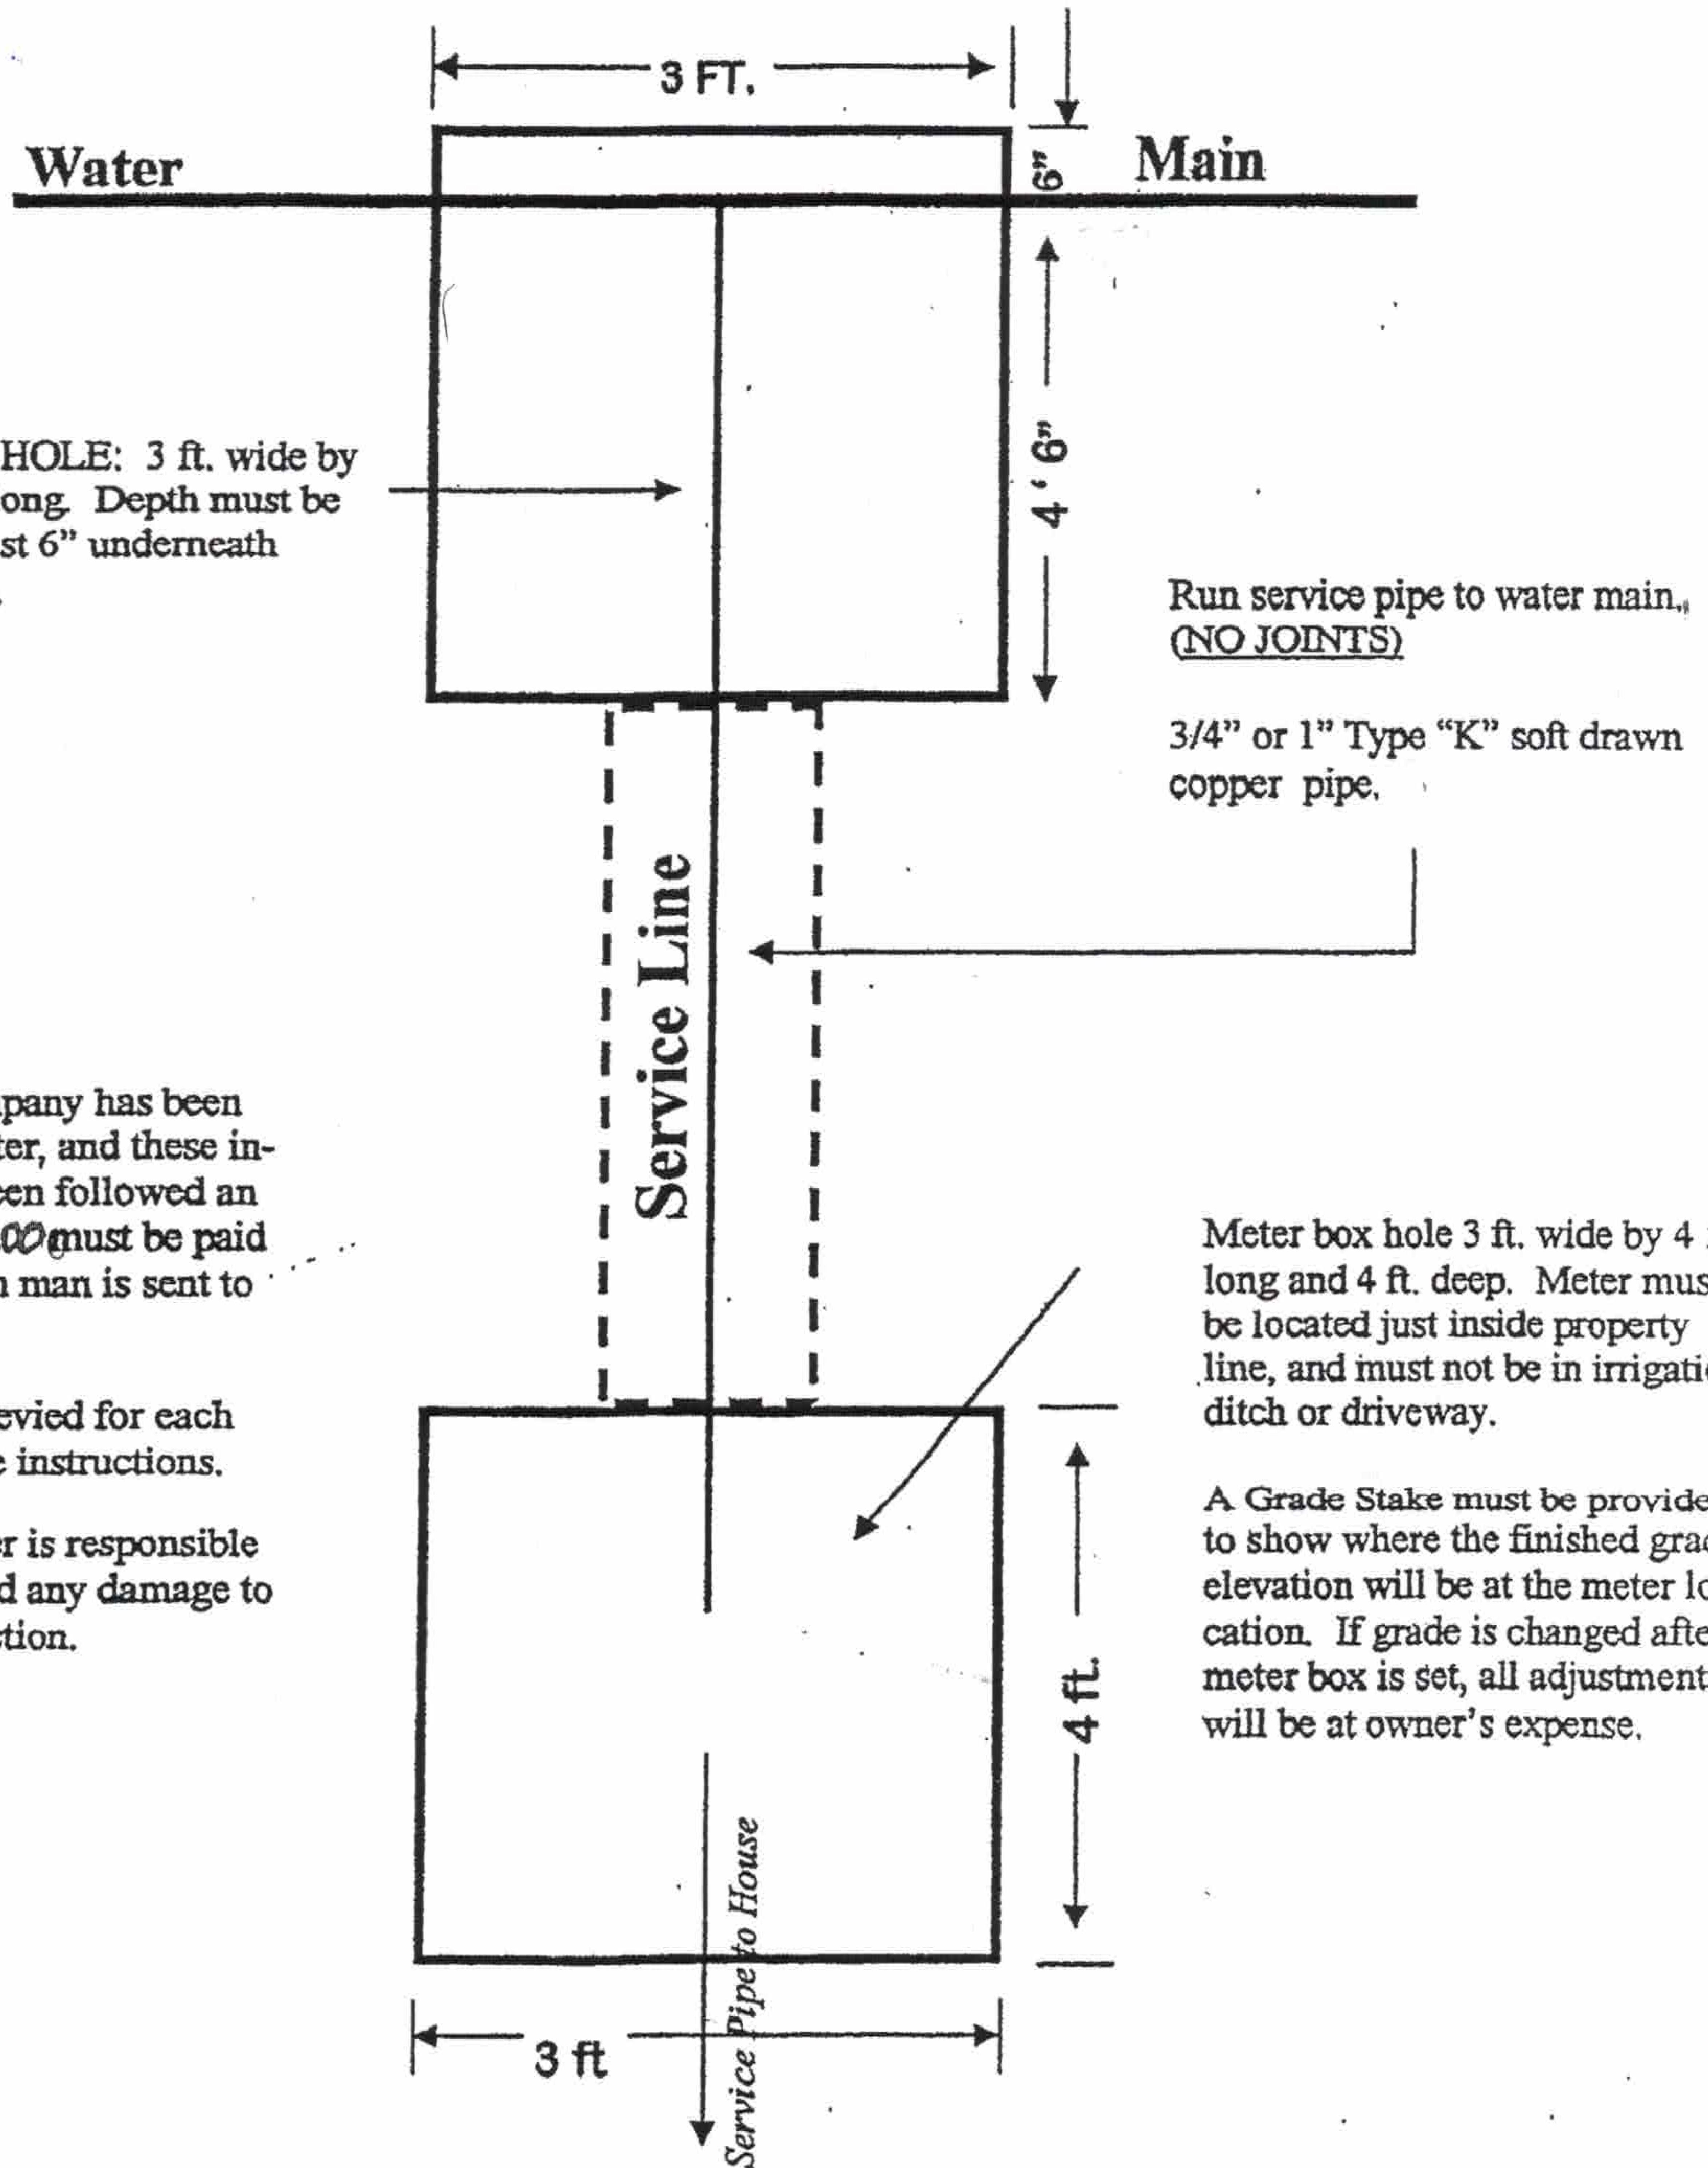

IMPORTANT

This digging MUST be done according to above instructions and pipe laid in trench before Holliday Water Company is notified to tap the main & set meter. There must be 10 ft. clearance between water line and sewer line.